

SITE PLAN

SCALE: 1: 500

USER DEPARTMENT		DATE :
Name:		SCALE: 1:100
Signature:		
Date:		

REVISIONS		
REV:	DATE:	DESCRIPTION

MASINDE MULIRO UNIVERSITY OF SCIENCE
AND TECHNOLOGY
P.O BOX 190-50100
KAKAMEGA


Project:
**PROPOSED OLYMPIC SIZE
SWIMMING POOL AND
ASSOCIATED WORKS**

Title:
**ARCHITECTURAL
DRAWING**


Designed by:	Dr. M M Mukolwe
Drawn by:	Oluchiri L A
Checked by:	Eng. M K Mukangula

JOB No:
ARCH 01


Scale:	1:100
Date:	JAN 2020

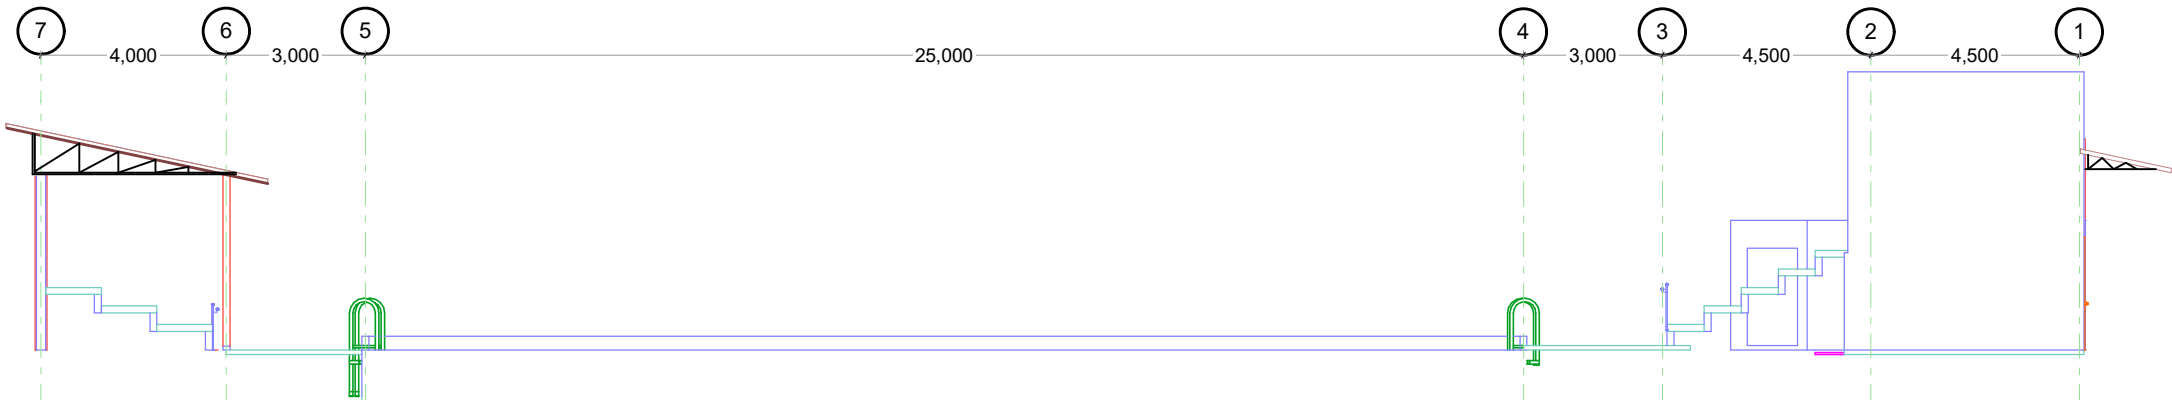


ELEVATION 02

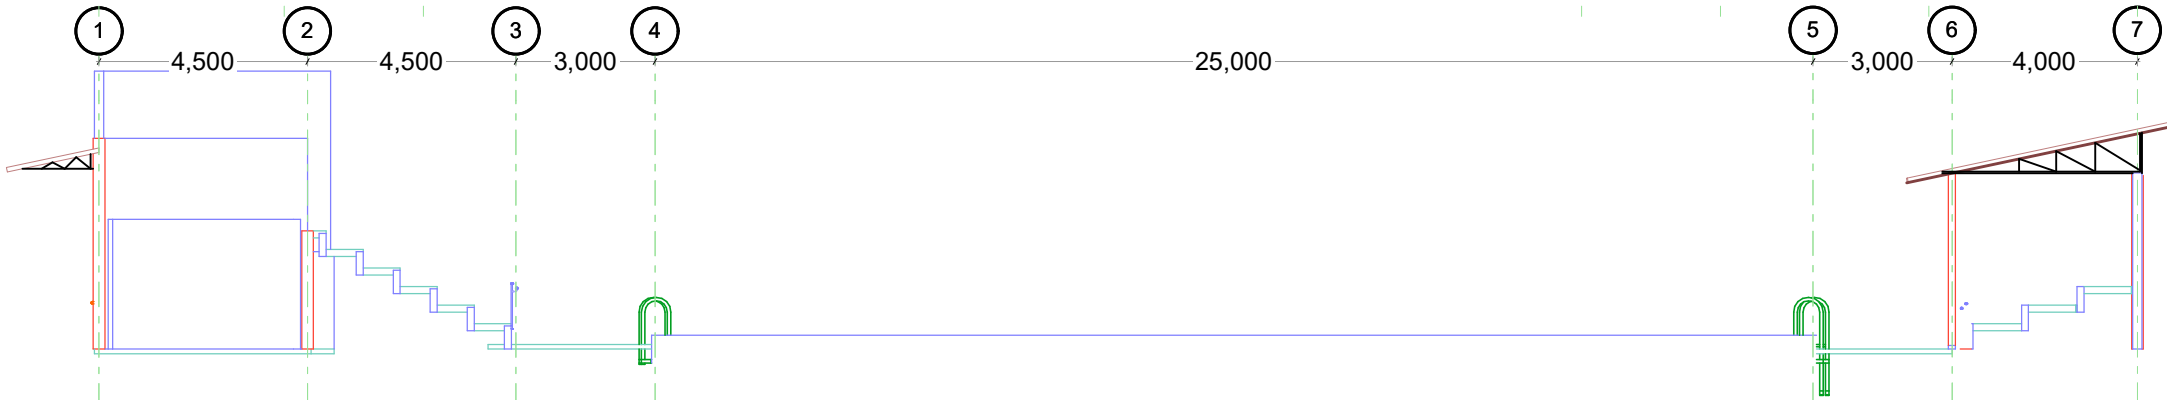

ELEVATION 03

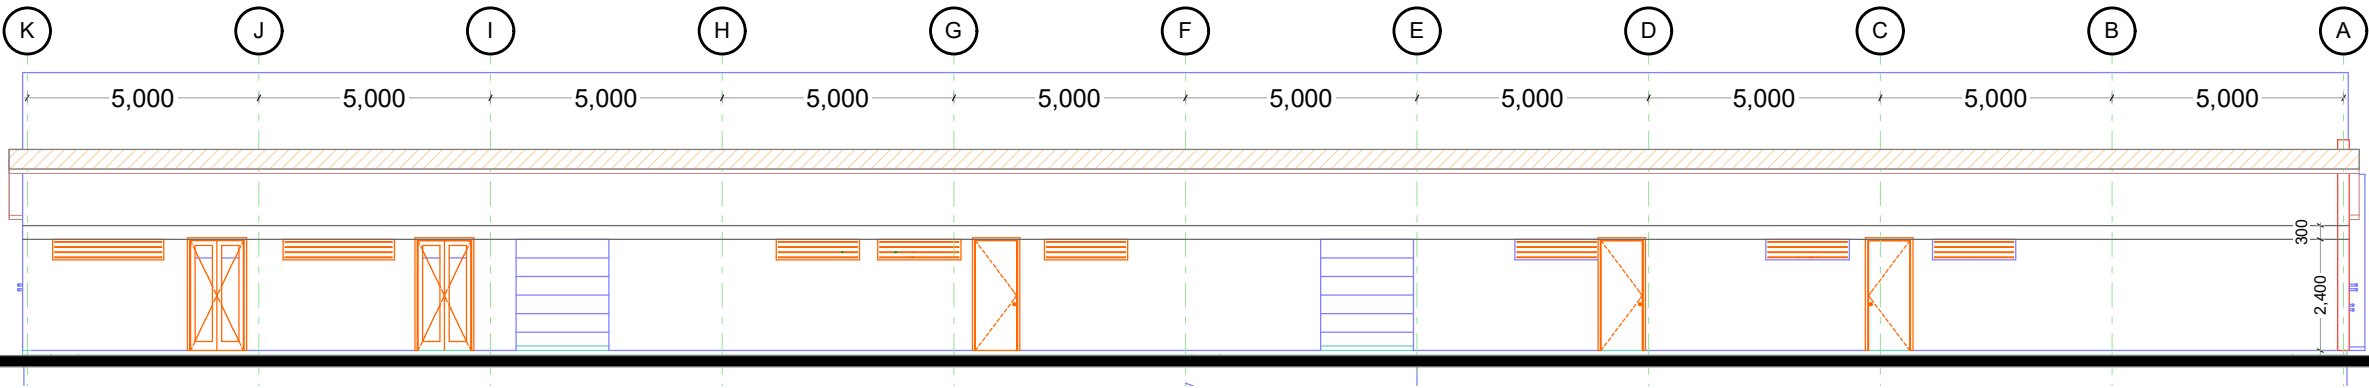

ELEVATION 02

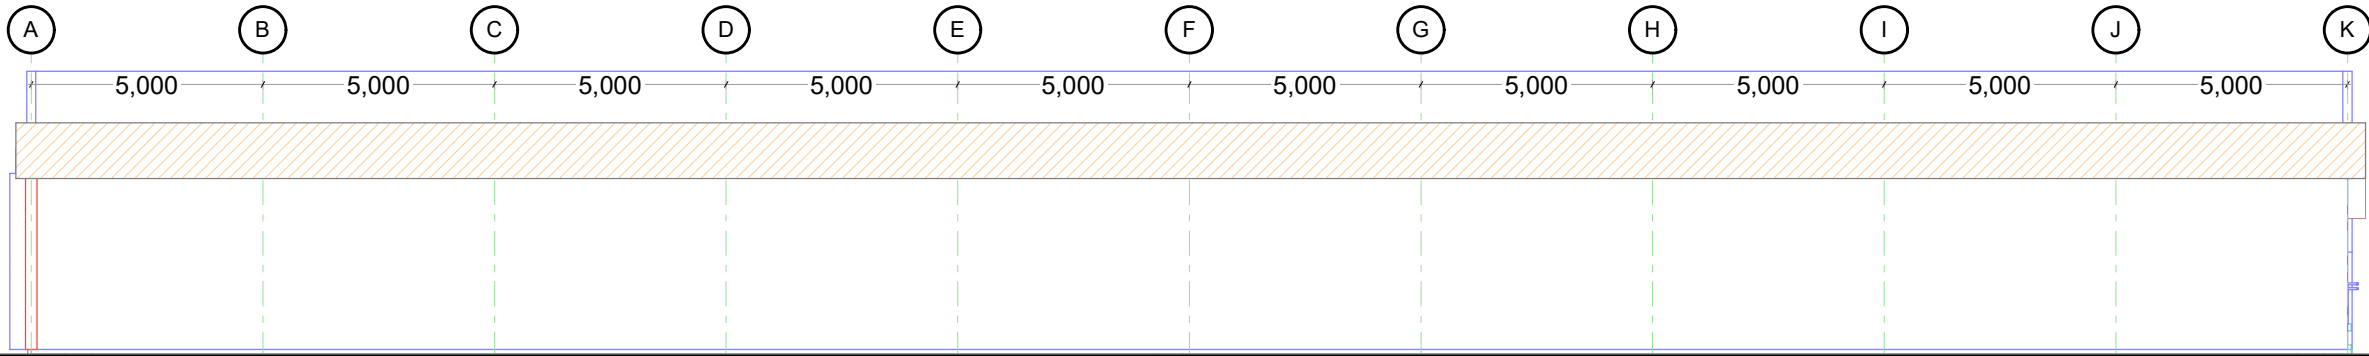

ELEVATION 01

NOTES

- GENERAL
1. All dimensions are shown in mm unless otherwise specified , Drawing are not to be scaled , only figured dimensions to be used .
 2. The contractor must check and verify all dimensions on site before commencement on any work in case of any discrepancy refer to the architect immediately .
 3. PV denotes permanent vents over door and windows as marked on plan
 4. All R.C (reinforced concrete) works must be carried out as per Structural Engineer's details.
 5. Depth of foundation and plinth level to be determined on site.
 6. All Plumbing, Water reticulation and drainage to be left clean and in working order to the entire satisfaction of M.O.H.

REVISIONS

REV:	DATE:	DESCRIPTION

MASINDE MULIRO UNIVERSITY OF
SCIENCE AND TECHNOLOGY
P.O BOX 190-50100
KAKAMEGA

Project:
PROPOSED OLYMPIC SIZE
SWIMMING POOL AND
ASSOCIATED WORKS

Title: ARCHITECTURAL
DRAWING

Designed by: Dr. M M Mukolwe


Drawn by: Oluchiri L A

Checked by: Eng. M K Mukangula

USER DEPARTMENT

Name:	
Signature:	
Date:	

JOB No:	Scale: 1:100
ARCH 03	Date: JAN 2020

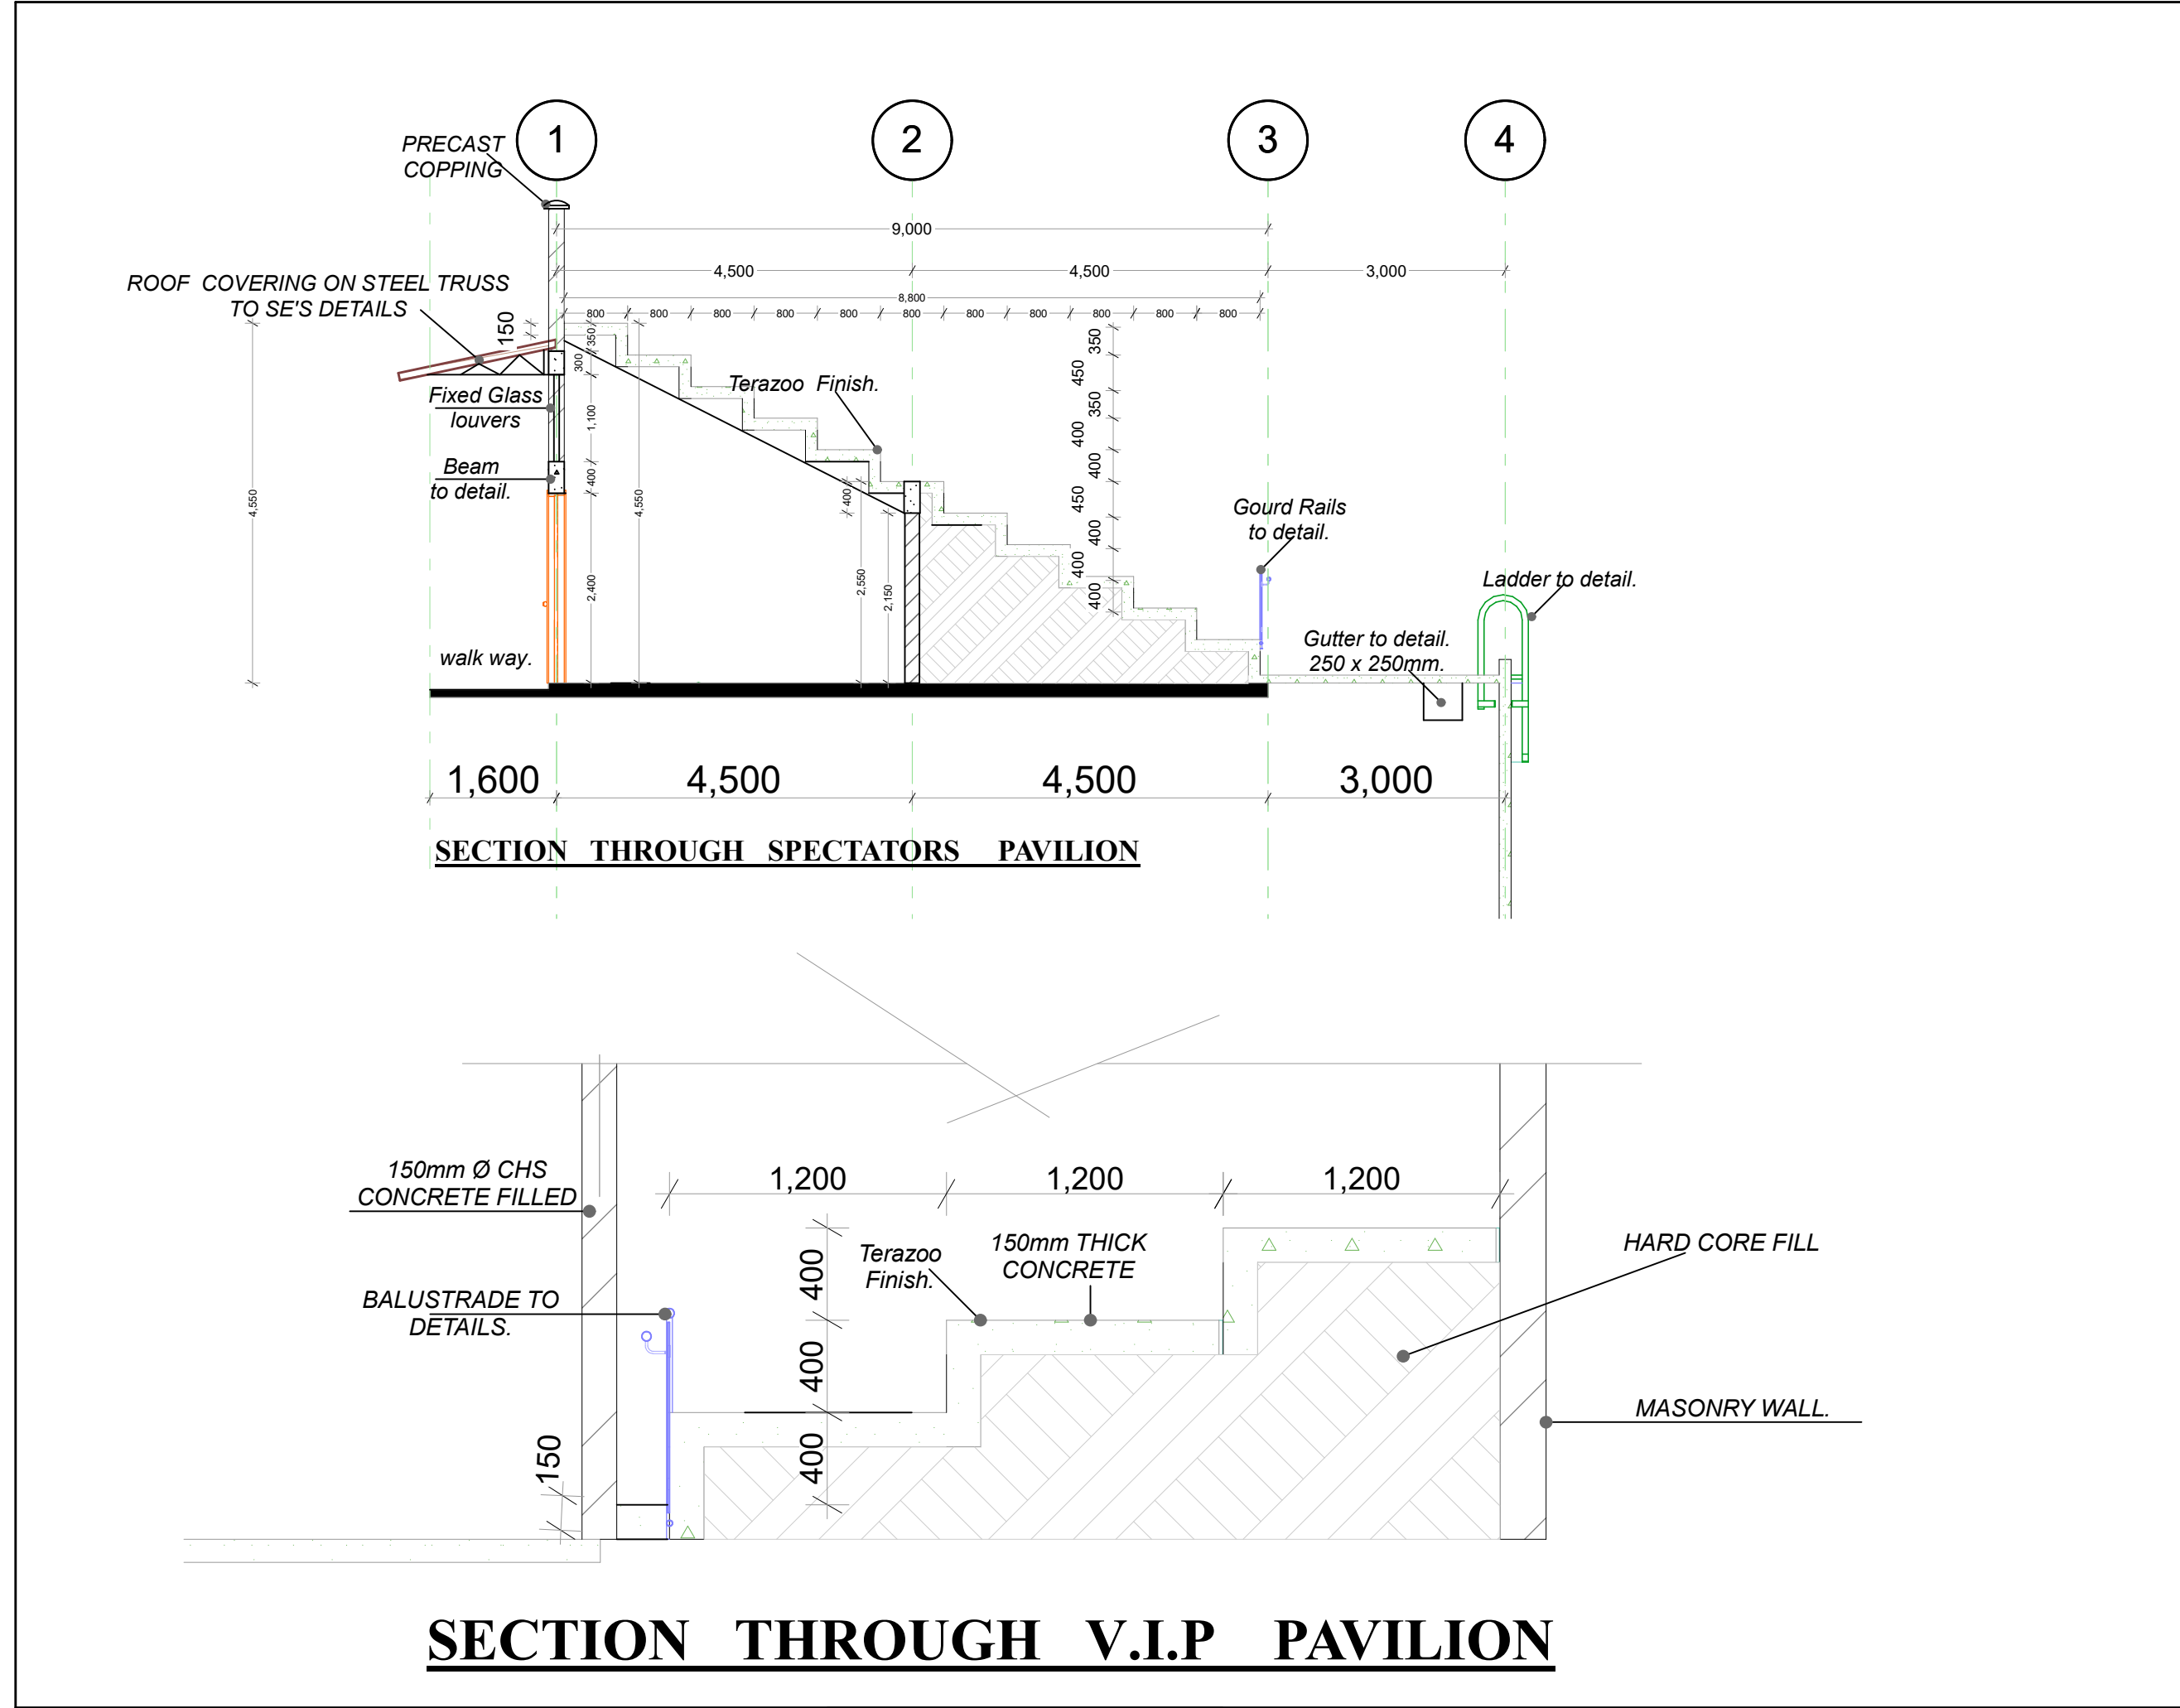

NOTES		
GERERAL		
1. All dimensions are shown in mm unless otherwise specified , Drawing are not to be scaled , only figured dimensions to be used .		
2. The contractor must check and verify all dimensions on site before commencement on any work in case of any discrepancy refer to the architect immediately .		
3. PV denotes permanent vents over door and windows as marked on plan		
4. All R.C (reinforced concrete) works must be carried out as per Structural Engineer's details.		
5. Depth of foundation and plinth level to be determined on site.		
6. All Plumbing, Water reticulation and drainage tobe left clean and in working order tothe entire to satisfaction of M.O.H.		
REVISIONS		
REV:	DATE:	DESCRIPTION
MASINDE MULIRO UNIVERSITY OF SCIENCE AND TECHNOLOGY P.O BOX 190-50100 KAKAMEGA		
Project: PROPOSED OLYMPIC SIZE SWIMMING POOL AND ASSOCIATED WORKS		
Title: ARCHITECTURAL DRAWING		
Designed by: Dr. M M Mukolwe		
Drawn by: Oluchiri L A		
Checked by: Eng. M K Mukangula		
USER DEPARTMENT		
Name:		
Signature:		
Date:		
JOB No:	Scale: 1:100	
ARCH 05	Date: JAN 2020	